
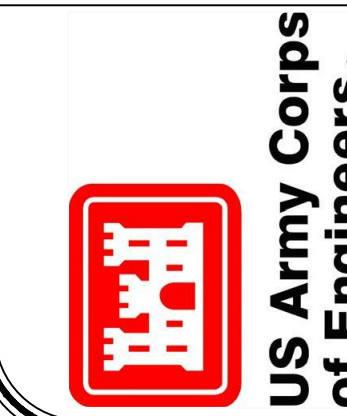


GENERAL NOTES

1. INFORMATION SHOWN HEREON WAS TAKEN FROM A DIGITIZED QUAD MAP PRODUCED BY THE UNITED STATES GEOLOGICAL SURVEY.
2. PROJECTION AND 1,000-METER GRID: UNIVERSAL TRANSVERSE MERCATOR, ZONE 16S 10,000-FOOT TICKS.
3. KENTUCKY STATE PLANE COORDINATE SYSTEM OF 1983 (SINGLE ZONE - 1600).
4. CONTOUR INTERVAL EQUALS TWENTY (20) FEET.
5. CUMBERLAND CITY QUADRANGLE.
6. NORMAL SUMMER POOL ELEVATION IS 723.00'.
7. ROAD / TRAIL TO LAKE CUMBERLAND VIA THE OLD ROWENA FERRY ROAD.
8. SEE DOCK CONSTRUCTION PLANS FOR DOCK LAYOUT DETAILS.

LEGEND	
	OVERHEAD POWER LINE
	GAS / FUEL LINE
	SANITARY SEWER LINE
	WATER LINE

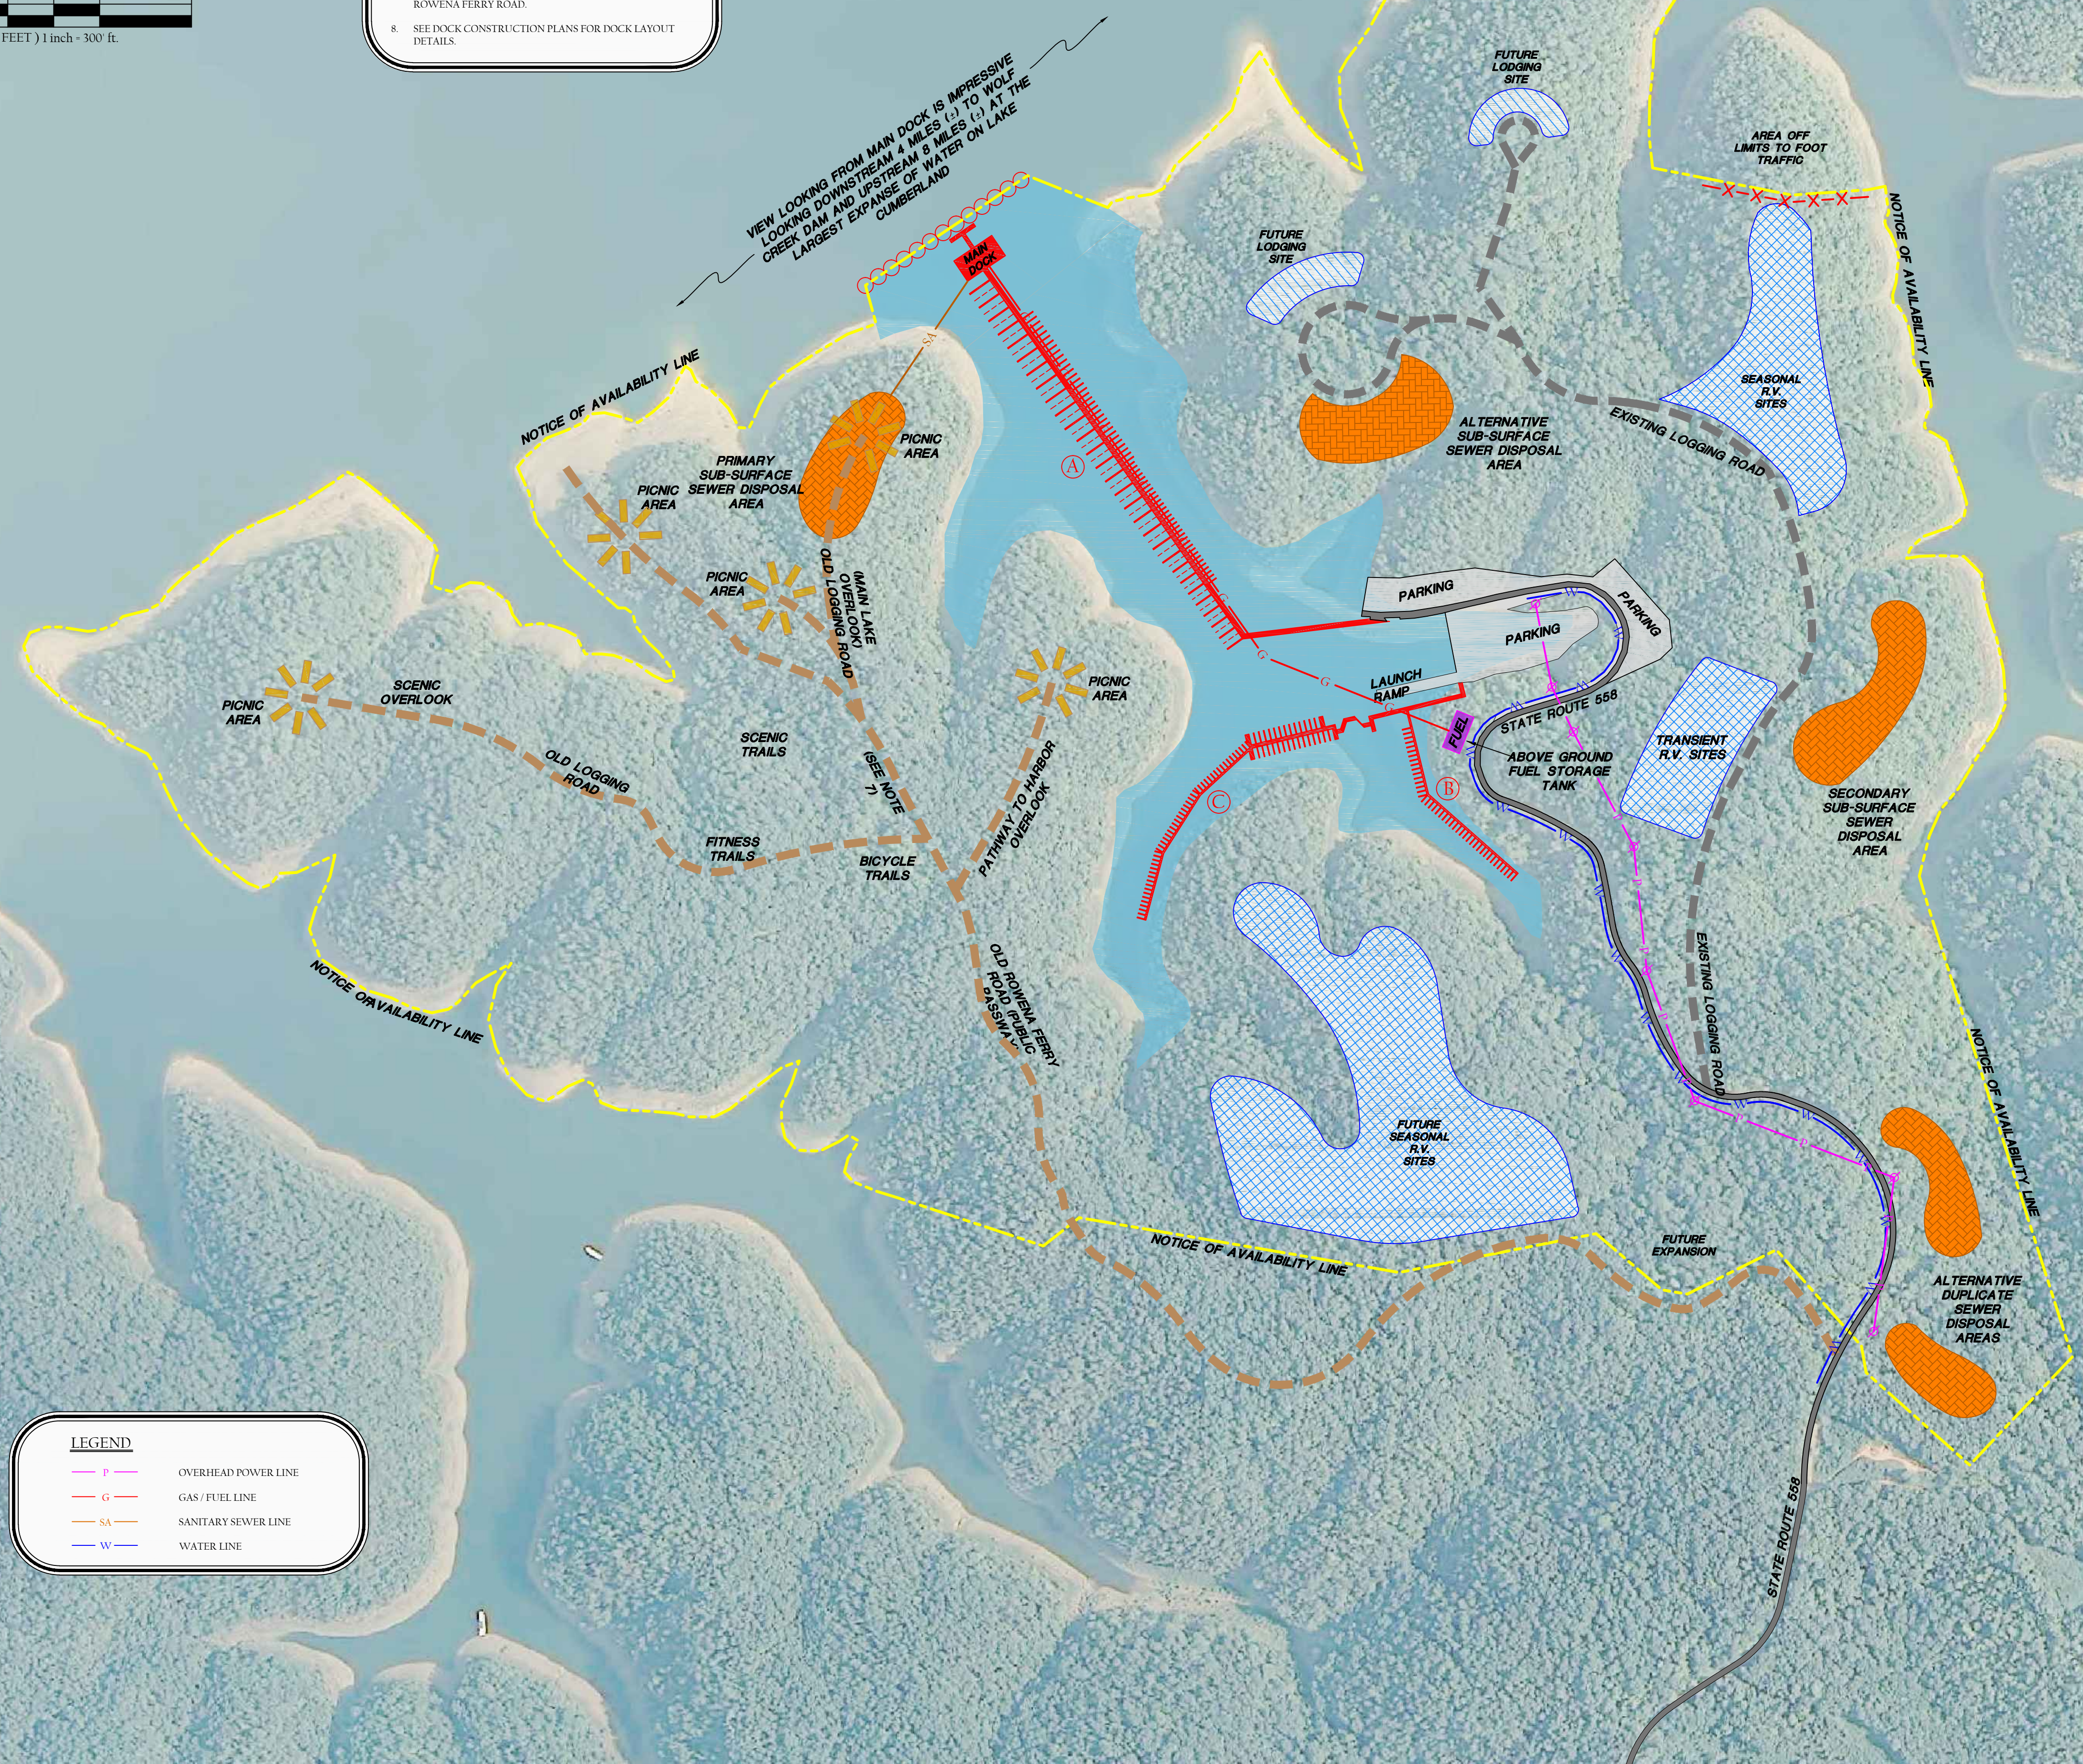

ROWENA  
LANDING  
SOUTH

RUSSELL COUNTY, KENTUCKY

DATE:	APRIL 28, 2016	C.W.		T.D.	
APPROVED BY:					
DRAWN BY:					
SCALE:	1" = 300'				
JOB NO.	12-014	WK. ORDER			
REVISIONS					

BEYOND YEARS  
ONE AND TWO